


# TYPICAL FOUNDATION/RETAINING WALL WITH CHIMNEY SYSTEM

NOTE: CAN ALSO BE USED AS WEEP HOLE DRAINS ON RETAINING WALLS.

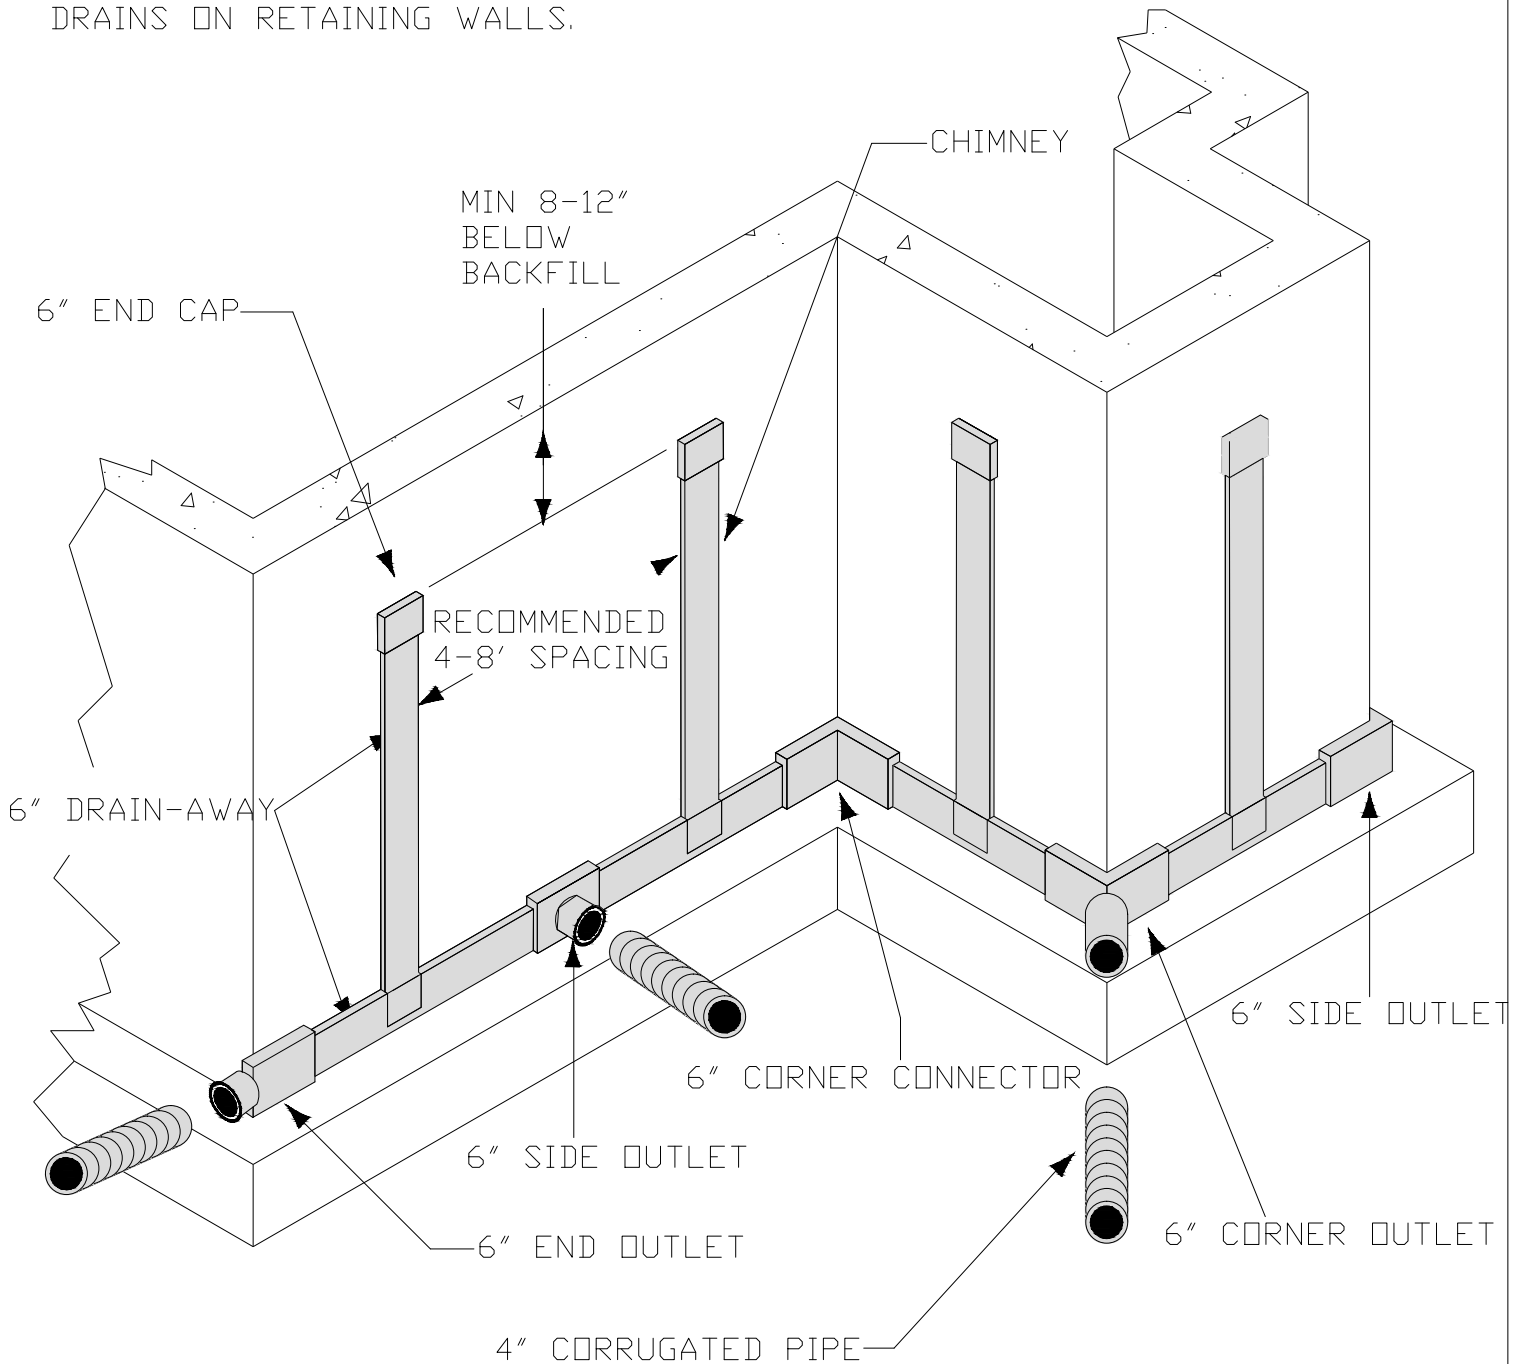

**Mar-flex Waterproofing & Building Products**  
500 Business Parkway  
Carlisle, OH 45005  
513-422-7285/800-498-1411  
[www.mar-flex.com](http://www.mar-flex.com)

DA6/FRWCD